


ASHWOOD MANOR SUBDIVISION


1976

no. 3

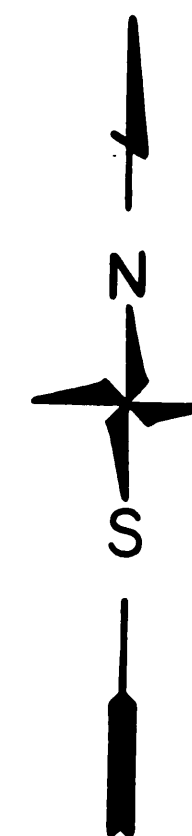

CURVE DATA


C	R	Δ	T	L	Chd	Chd Brg
1	50	74° 23' 41"	37.95	64.92	60.46	N 77° 48' 09" E
2	50	81° 59' 41"	43.46	71.55	65.60	S 24° 00' 09" E
3	20	49° 59' 41"	9.33	17.45	16.90	S 8° 00' 09" E

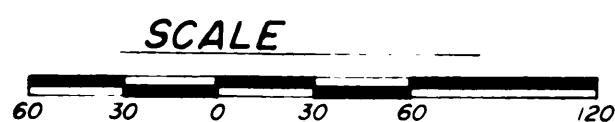

BUILDING SETBACKS



FRONT	25 feet
SIDE	5 feet per story
REAR	25 feet

10 FOOT UTILITY EASEMENT ON ALL STREET FRONTAGE AND EXTERIOR LOT LINES.
10 FOOT UTILITY EASEMENT CENTERED ON ALL INTERIOR LOT LINES

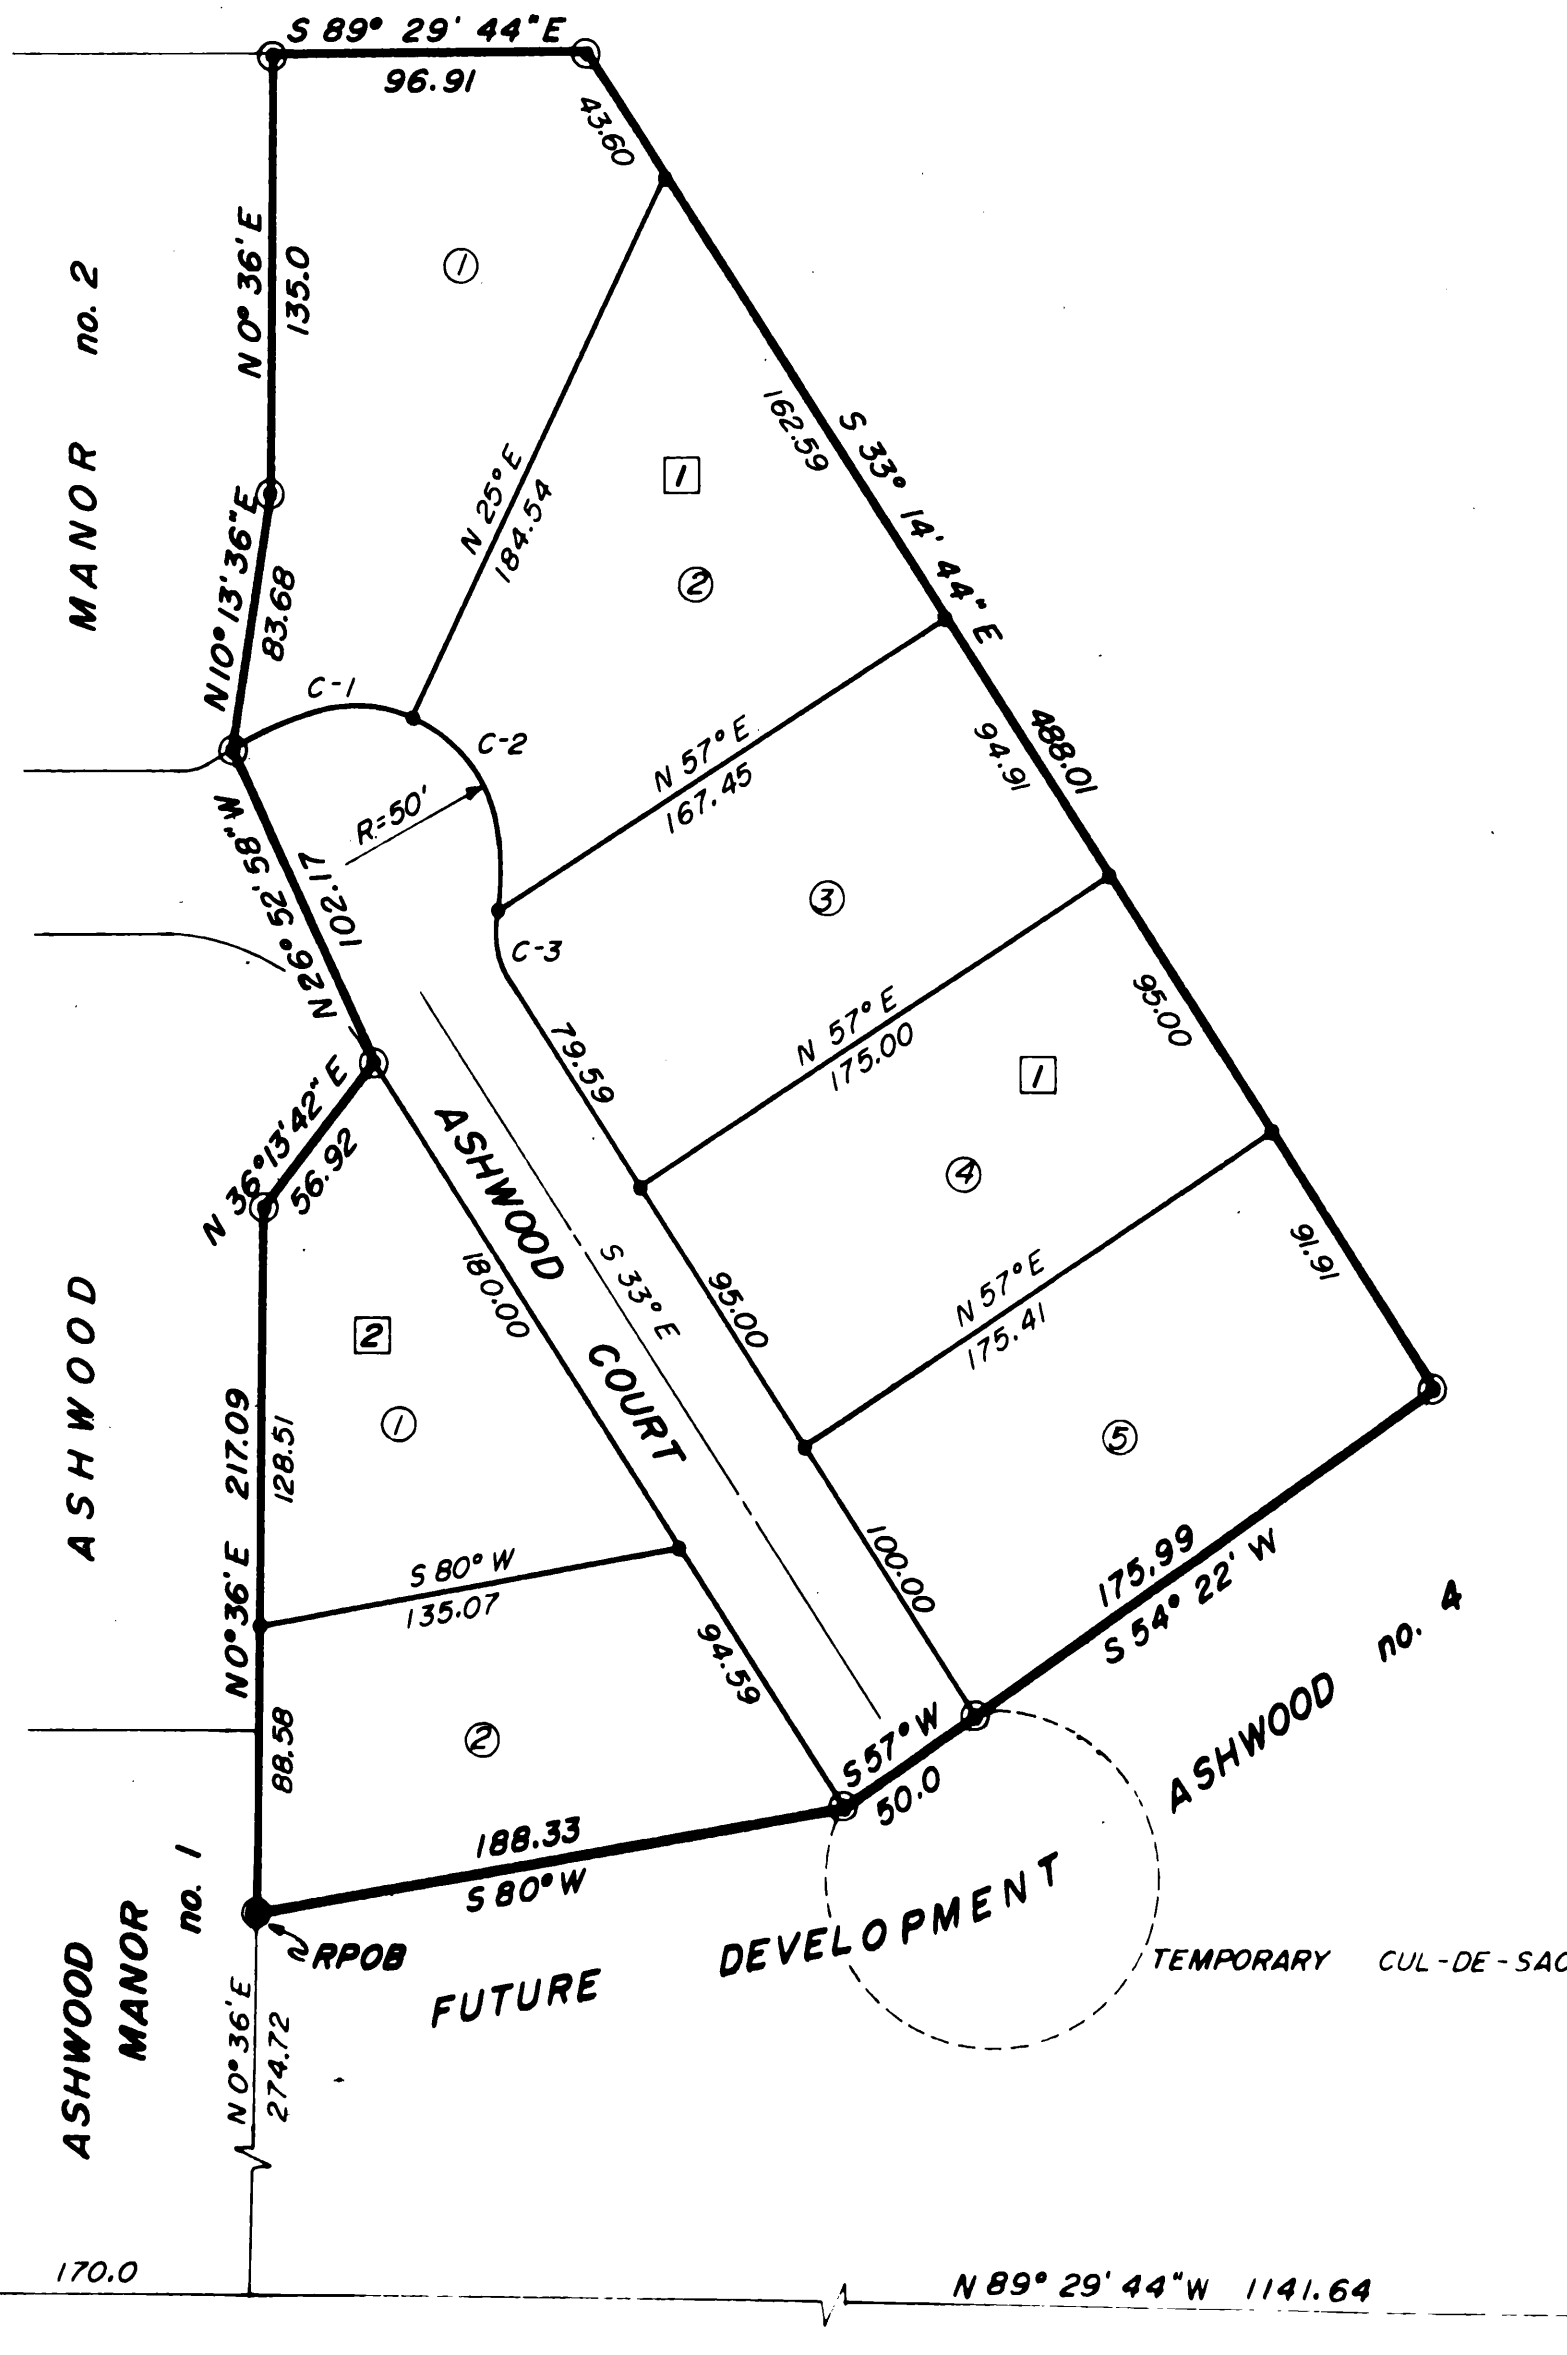

A PORTION OF THE
NE 4, NW 4, SEC 26
T2N, R1W, B.M., ADA CO.
IDAHO

- LEGEND**
- ② LOT NUMBER
 - 1 BLOCK NUMBER
 - SET 1/2" PIN
 - ⊙ SET 5/8" PIN

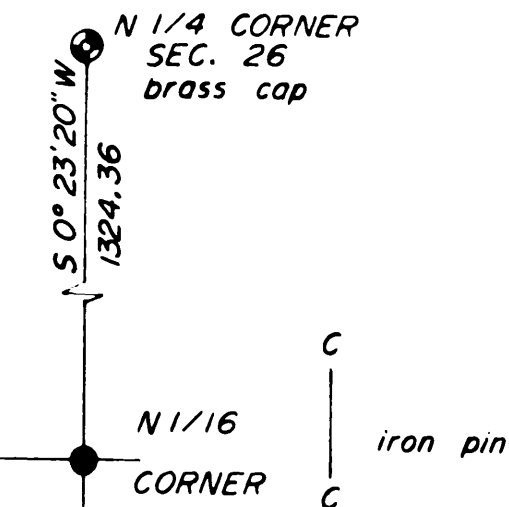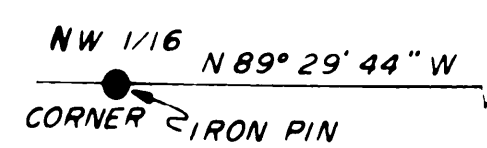

20

