

SMITH ADDITION

TO
KUNA, ADA COUNTY, IDAHO.

SCALE 150 FT. TO 1 INCH.



Know all men by these presents; That I, Lola H. Smith owner of the following tract of land to wit; That part of the N.W. 1/4 of the S.W. 1/4 of Sec. 24, T. 2 N., R. 1 W., B. M., bounded and described as follows, to wit: Commencing at the 1/4 sec. cor. between secs. 23 and 24 and running thence S. 88° 39' E. 800.0 ft. along the 1/4 sec. line, thence S. 1° 08' W. 639.7 ft., thence S. 88° 52' E. 500.6 ft., thence S. 0° 54' W. 690.6 ft. along the 1/6 sec. line, thence N. 89° 40' W. 1303.4 ft. along the 1/6 sec. line to the sec. line between secs. 23 and 24, thence N. 1° 08' E. 1328.8 ft. along the sec. line to the place of beginning; the same being my separate estate do hereby plat the same as Smith Addition to Kuna, Idaho, and do hereby certify that the lots, blocks, streets, avenues and alleys are as shown and designated on the attached plat, and do hereby dedicate the streets, avenues and alleys shown on said plat to the public use forever.
February 28, 1911.

Lola H. Smith

State of Idaho } s.s.
County of Ada }

On this 20th day of March in the year 1911, before me L. A. Martin a Notary Public in and for said County, personally appeared Lola H. Smith, known to me to be the person whose name is subscribed to the within instrument and acknowledged to me that she executed the same.

L. A. Martin
Notary Public



I, William Alley, a licensed surveyor, do hereby certify that I have surveyed and platted a part of the N.W. 1/4 of S.W. 1/4 of Sec. 24, T. 2 N., R. 1 W., B. M., as shown by the attached plat of Smith Addition to Kuna, Idaho, and that said plat is correct.

William Alley
Licensed Surveyor

State of Idaho } s.s.
County of Ada }

35437


I hereby certify that this instrument filed for record at request of E. G. Smith at 10 minutes past 2 o'clock P.M. this 22 day of March 1911 in my office, and duly recorded in book 5 of Plat Books, at page 240.

Stephen Utter
Ex Officio Recorder
Otto S. Peterson
Deputy

Fees \$3.65 Pd.

See Instrument No. 160746 Partial
Vacation of Plat Recorded Dec. 31-1934
in Book 14 Misc Records at
Page - 22

Stephen Utter, Recorder
By Josephine Smith, Deputy

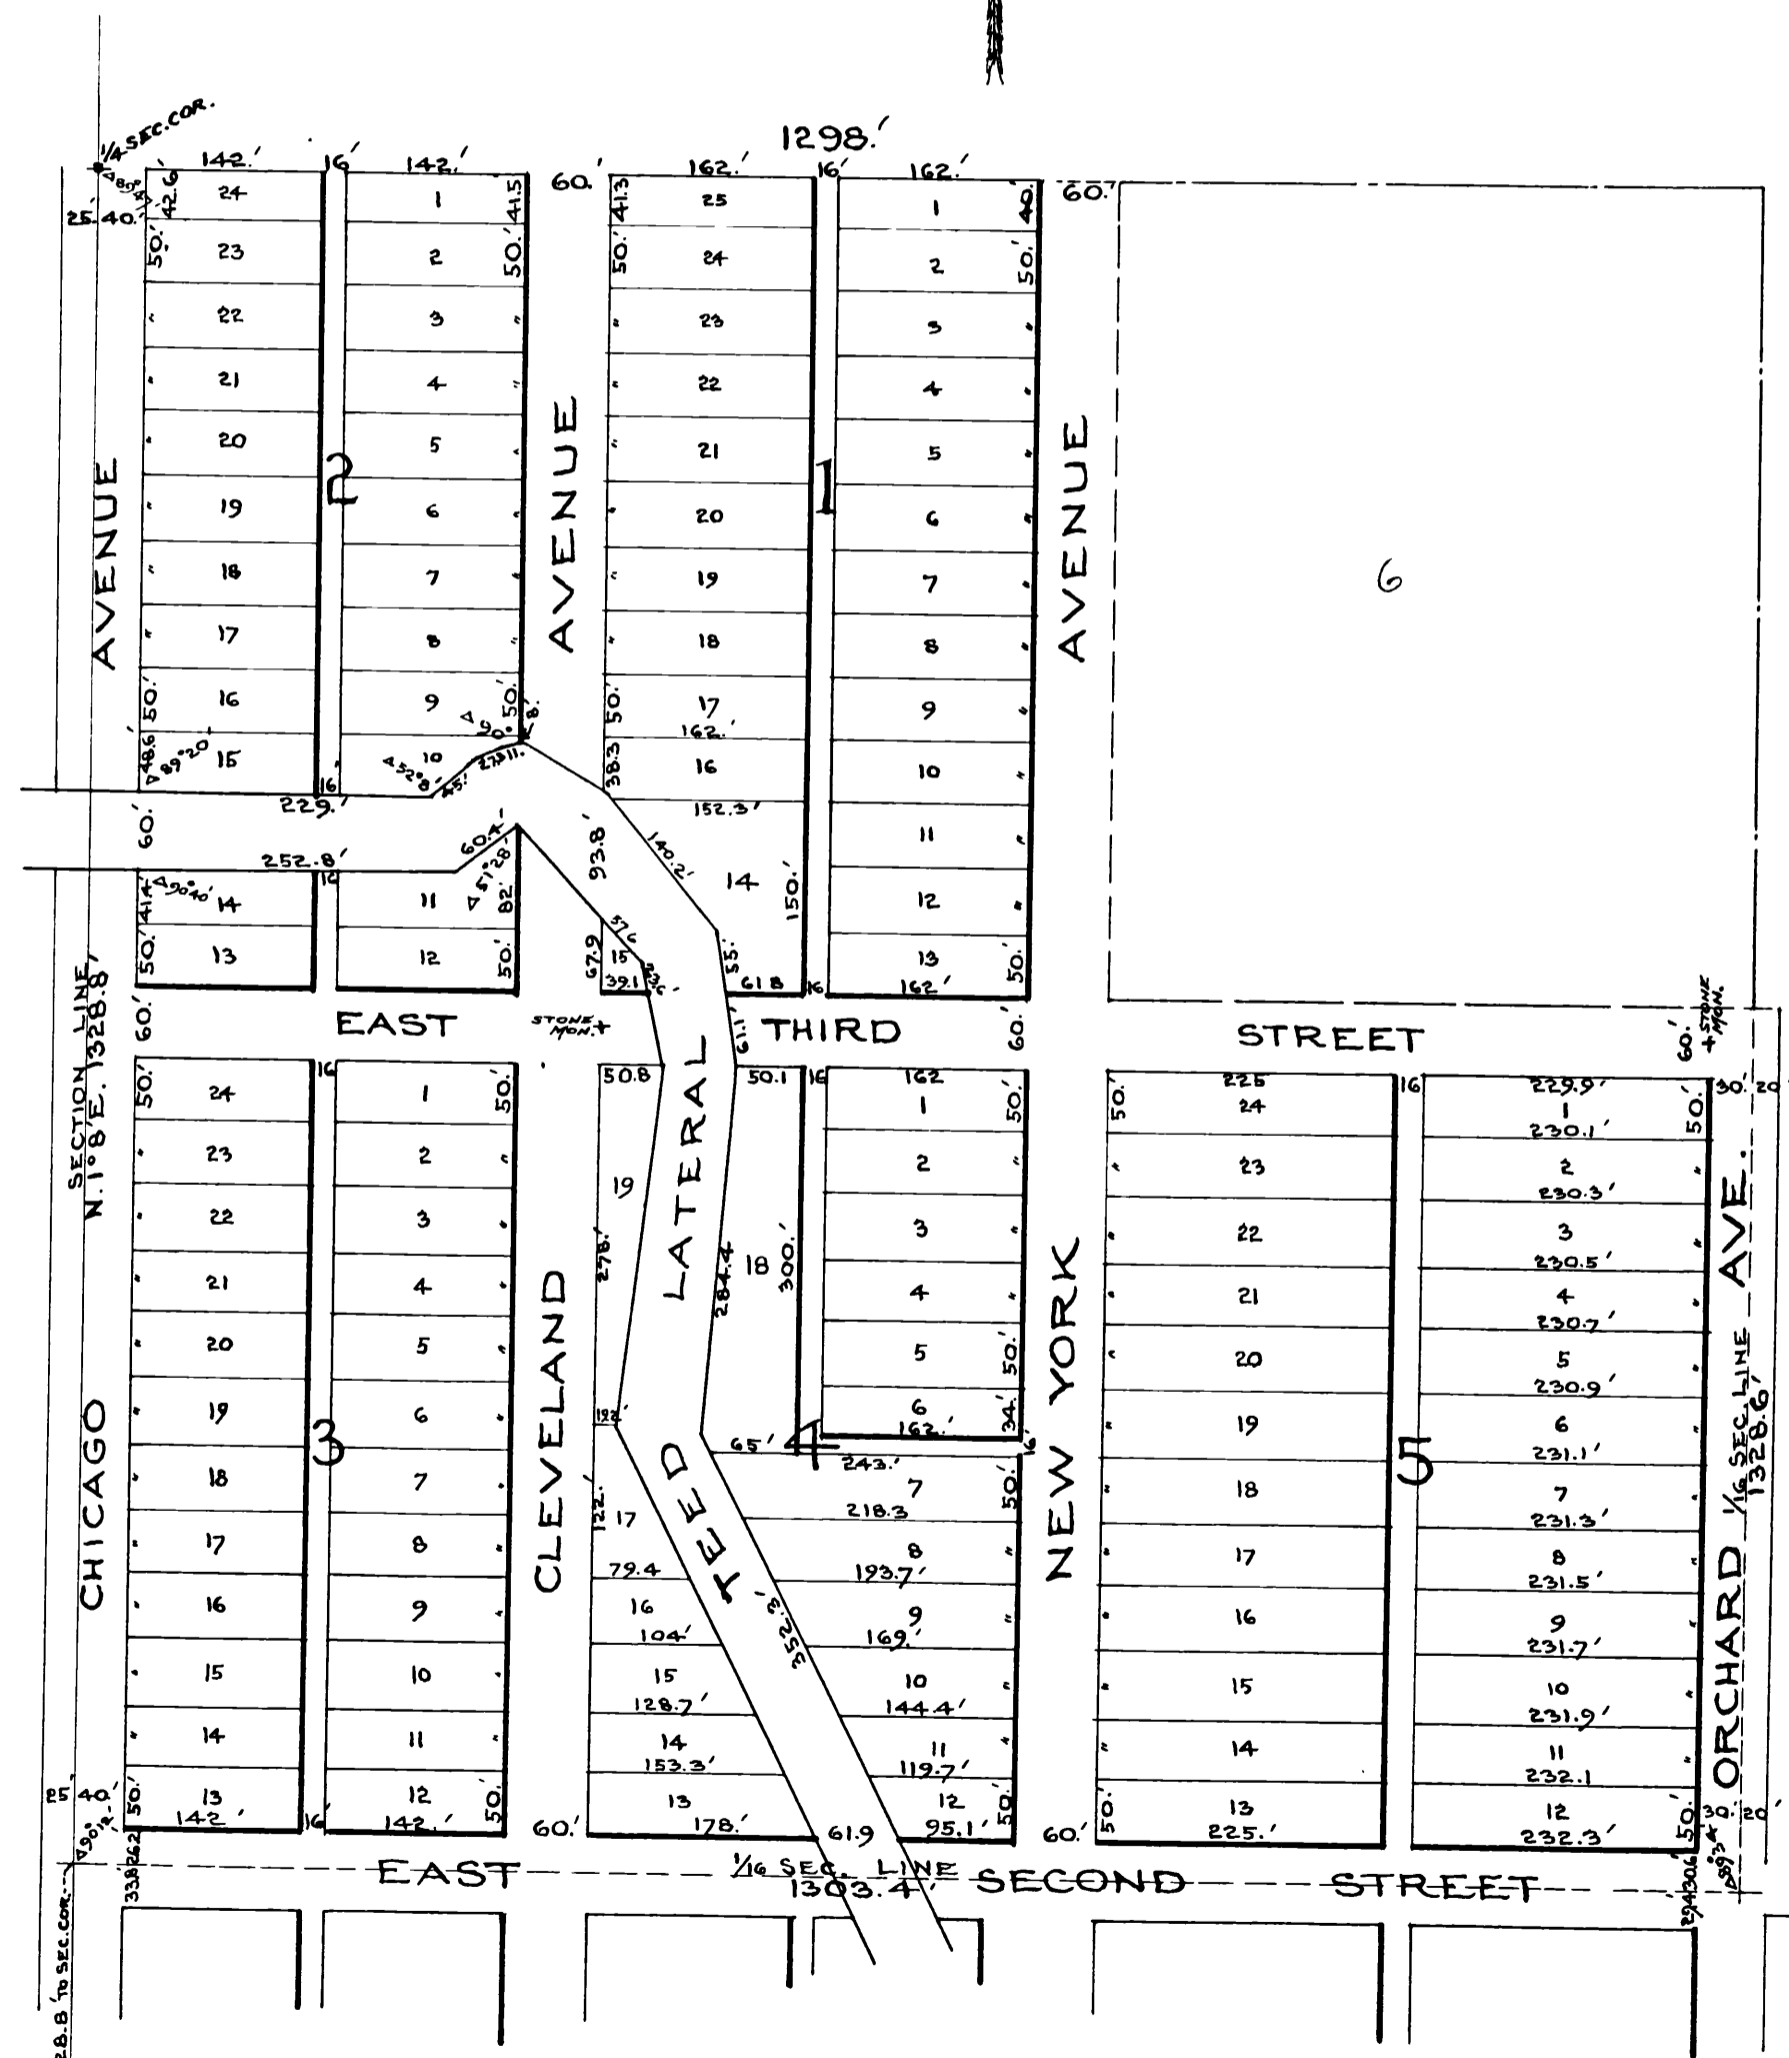

Vacation of Plat
Instrument No. 160746
Filed March 14 1934
Page 22