


NOT BUILT AS PER PLAN


PLAN  
 DRAWN BY: TUDOR ENGINEERS & ARCHT. 8-17-78  
 CHECKED BY: [Signature] 8-78  
 NO. 2123

PROFILE  
 DRAWN BY: TUDOR ENGINEERS & ARCHT. 8-17-78  
 CHECKED BY: [Signature] 8-78  
 NO. 2123

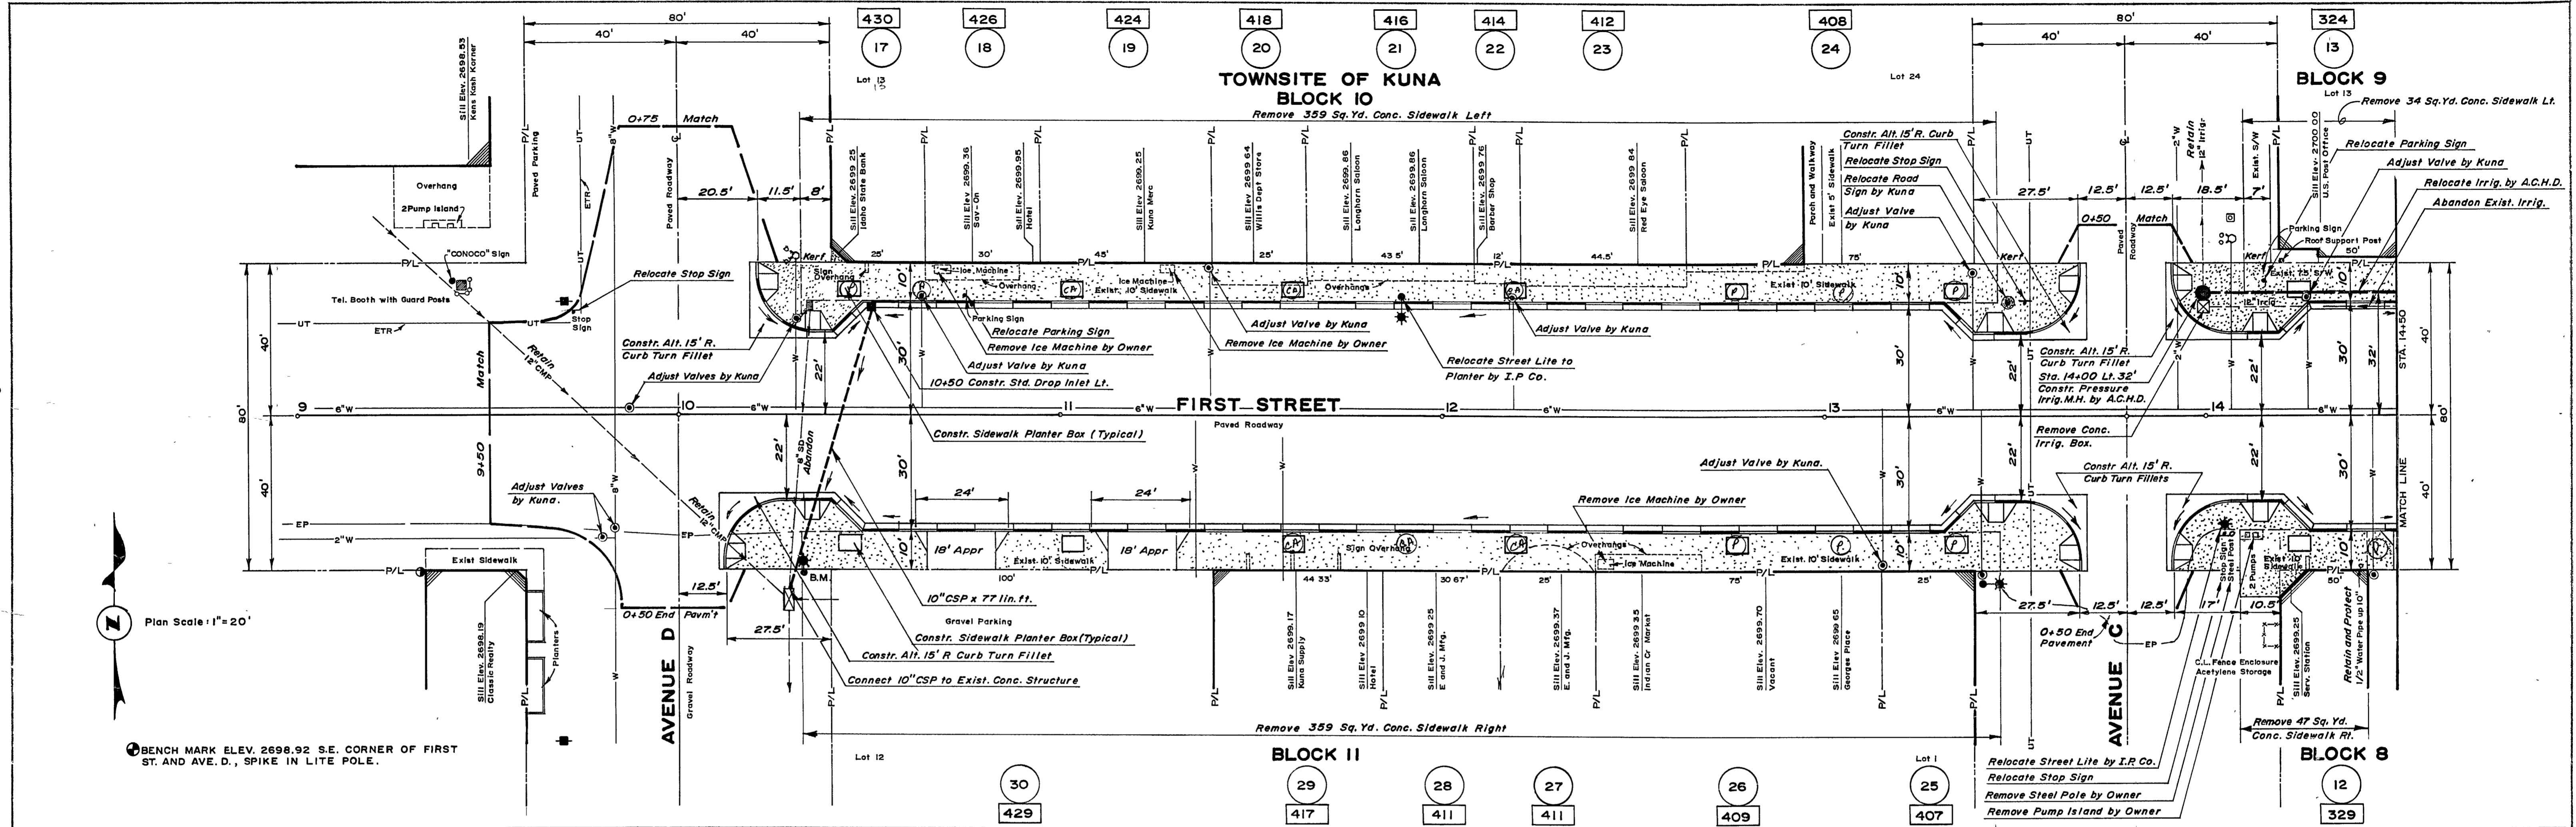

Plan Scale: 1" = 20'

BENCH MARK ELEV. 2698.92 S.E. CORNER OF FIRST ST. AND AVE. D., SPIKE IN LITE POLE.

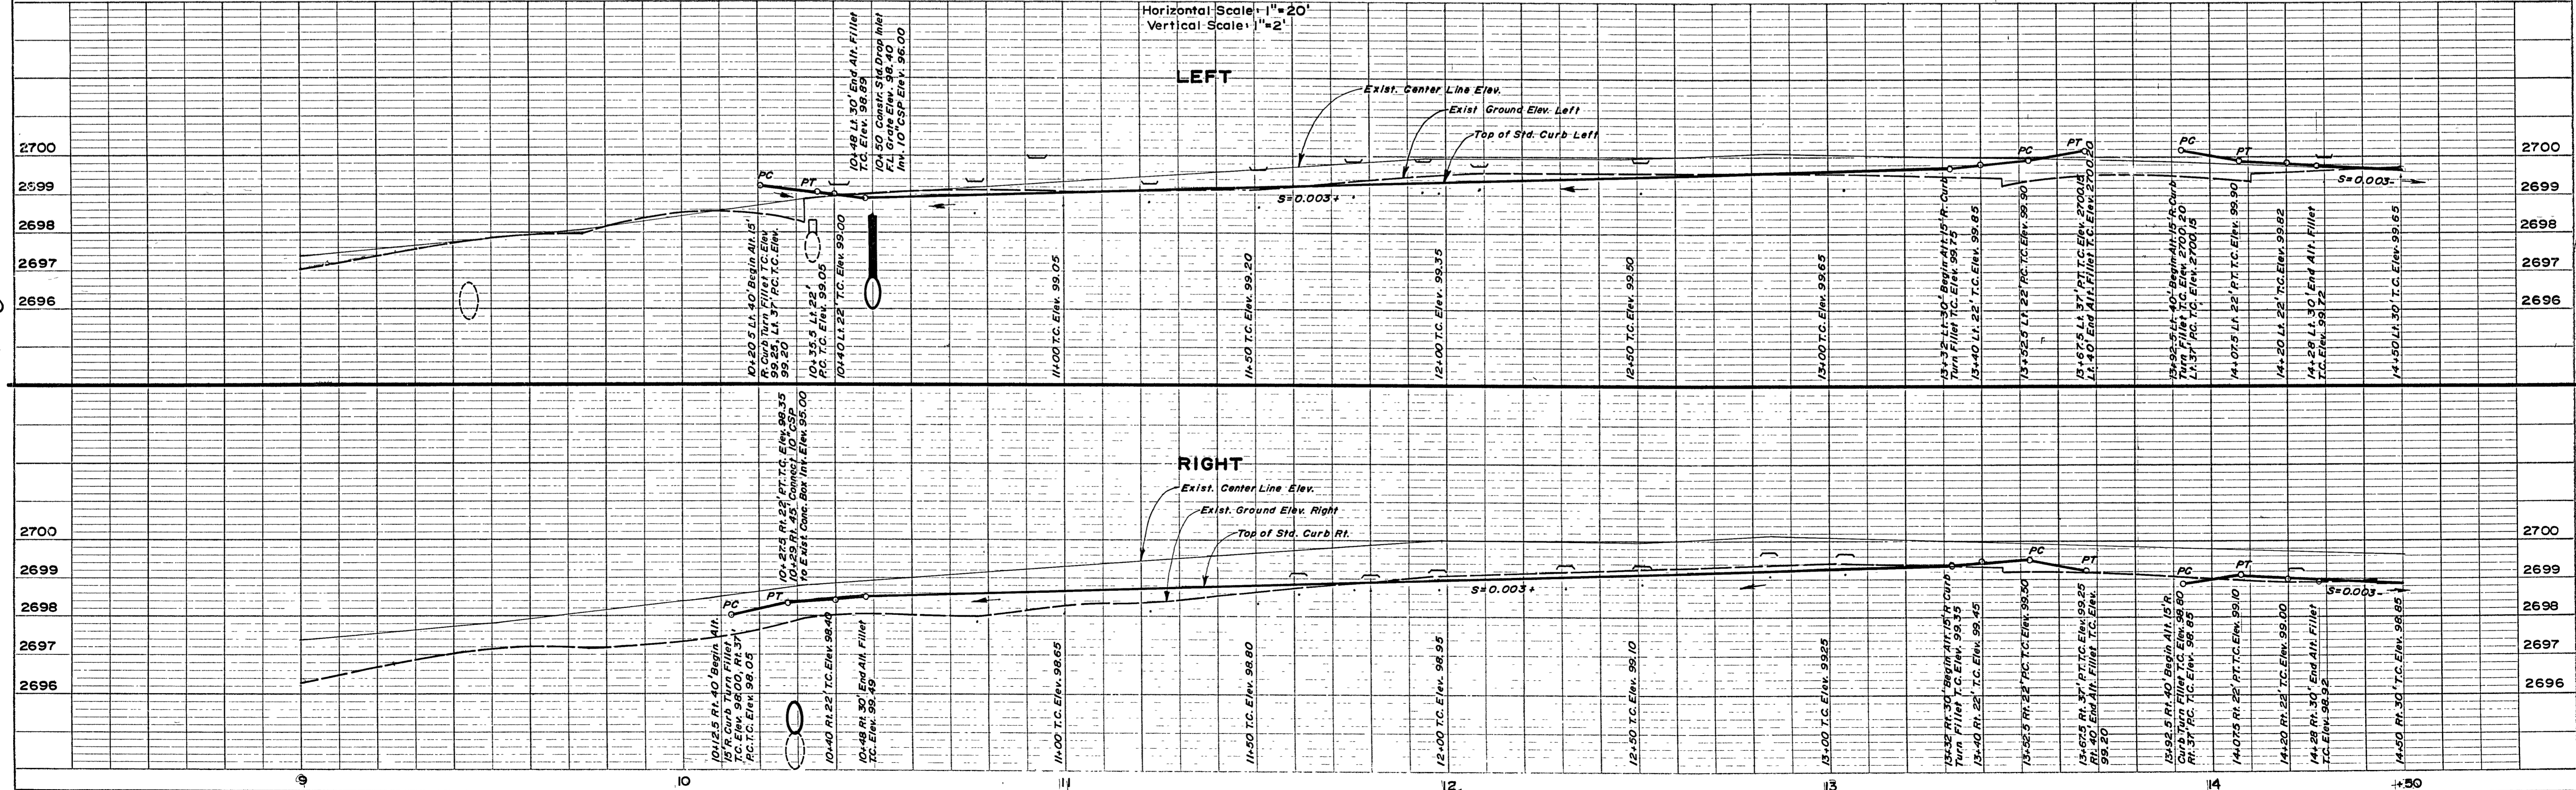

PLANNING & ENGINEERING  
 TUDOR ENGINEERS & ARCHT.



